


issued for:
 ISSUE: 07 AUG 09
 ISSUE: 03 SEP 09
 ISSUE: 16 SEP 09
 REVISED: 07 OCT 09
 REVISED: 21 JAN 09
 REVISED: 18 JUN 09
 REVISED: 12 FEB 10
 REVISED: 15 FEB 10

project:

Lakeland Square Shopping Center
 SEC US-31 and Boon Road
 Haring Township, Michigan

ROGVOY
 ARCHITECTS
 32500 TELEGRAPH ROAD
 SUITE 250
 BINGHAM FARMS, MICHIGAN
 48025-2404
 PH 248.540.7700 FX 248.540.2710
 ARCHITECTS@ROGVOY.COM

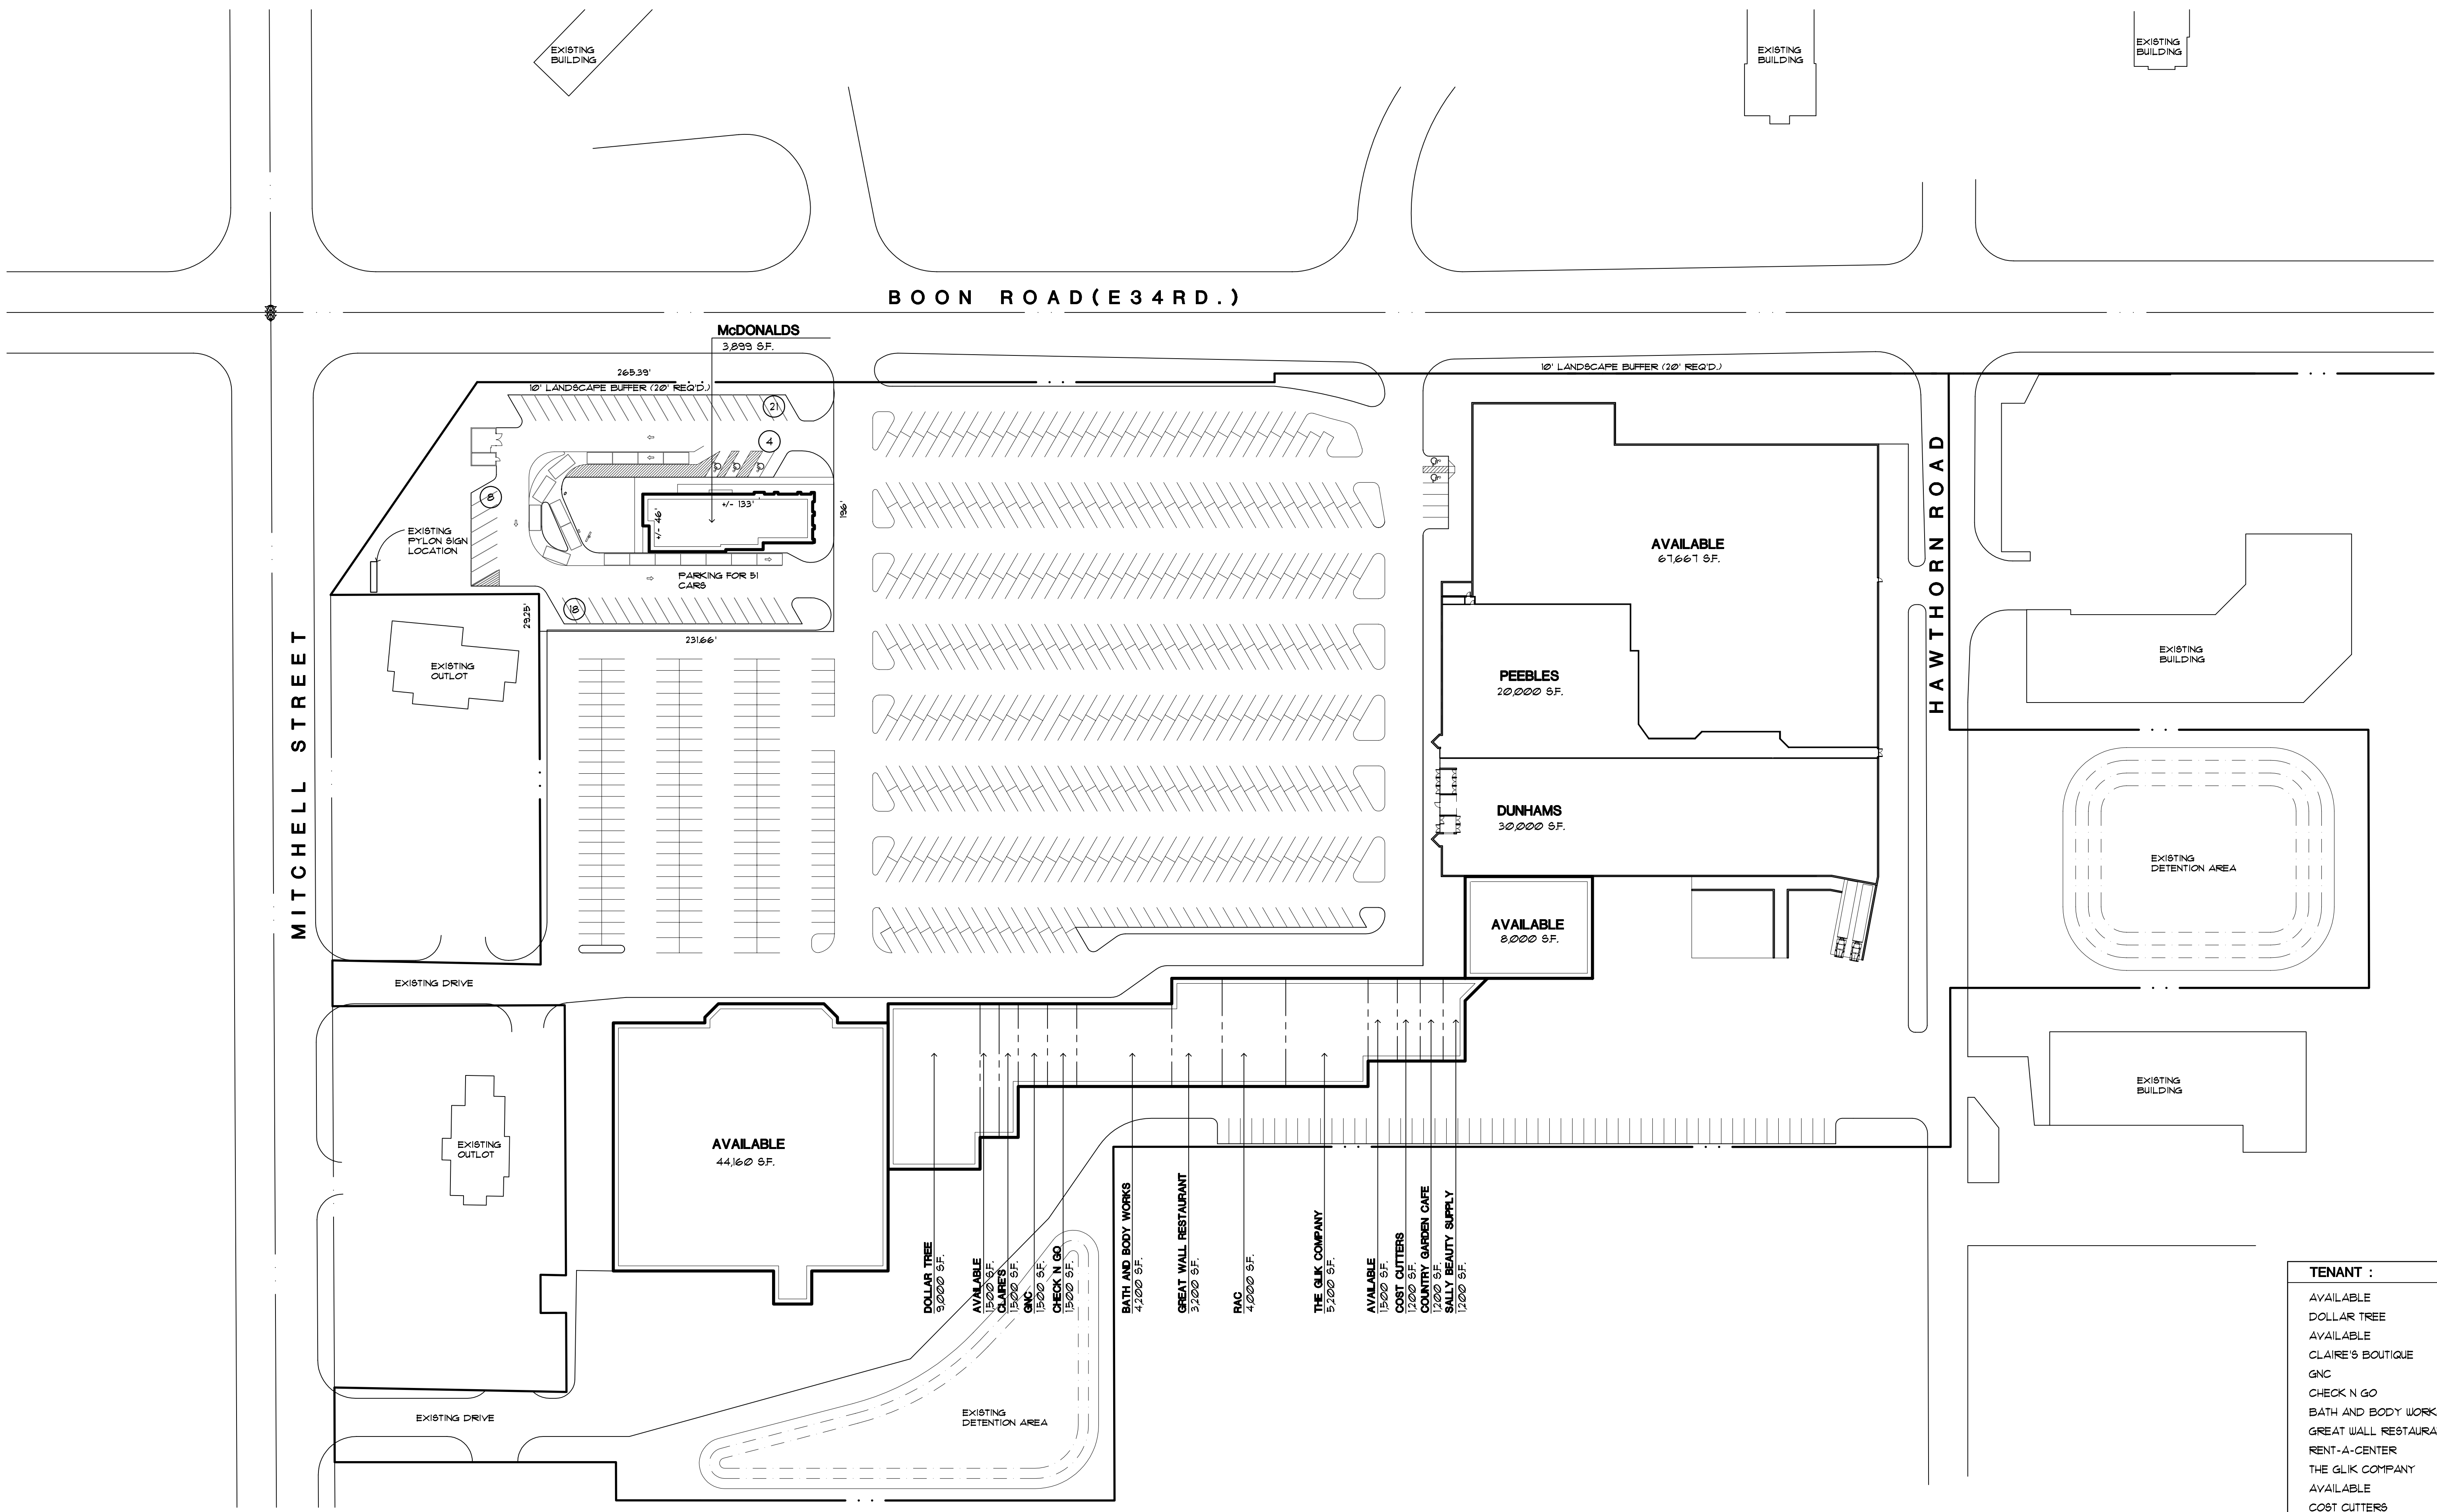

CONCEPTUAL SITE LEASE PLAN

SCALE: 1"=60'-0"

TENANT :	ADDRESS:	AREA :
AVAILABLE	2100 N. MITCHELL	44,160 S.F.
DOLLAR TREE	2112 N. MITCHELL	9,000 S.F.
AVAILABLE	2114 N. MITCHELL	15,000 S.F.
CLAIRE'S BOUTIQUE	2116 N. MITCHELL	15,000 S.F.
GNC	2120 N. MITCHELL	15,000 S.F.
CHECK N GO	2124 N. MITCHELL	15,000 S.F.
BATH AND BODY WORKS	2128 N. MITCHELL	4,200 S.F.
GREAT WALL RESTAURANT	2140 N. MITCHELL	3,200 S.F.
RENT-A-CENTER	2148 N. MITCHELL	4,000 S.F.
THE GLIK COMPANY	2156 N. MITCHELL	5,200 S.F.
AVAILABLE	2164 N. MITCHELL	15,000 S.F.
COST CUTTERS	2168 N. MITCHELL	12,000 S.F.
COUNTRY GARDEN CAFE	2172 N. MITCHELL	12,000 S.F.
SALLY BEAUTY SUPPLY	2176 N. MITCHELL	12,000 S.F.
AVAILABLE	2182 N. MITCHELL	8,000 S.F.
DUNHAMS	2200 N. MITCHELL	30,000 S.F.
PEEBLES	2220 N. MITCHELL	20,000 S.F.
AVAILABLE	2240 N. MITCHELL	67,667 S.F.
TOTAL		206,527 S.F.
TOTAL BUILDING AREA :		206,527 S.F.

drawing:
CONCEPTUAL SITE PLAN

DO NOT SCALE DRAWING
 issue date: 23 JUL 08
 drawn: CB
 checked: MD
 approved: MD

file number: 05087

sheet:

SP-1
 05087 SITE 10-0215